


MADE BY: HAJI MOHAMMAD ASLAM LODHI {CHAIRMAN}

LODHI BROTHERY CO-OPERATIVE HOUSING SOCIETY LIMITED
C/3 SECTOR NO: 12, SARJANI TOWN, NORTH KARACHI NO: 41.

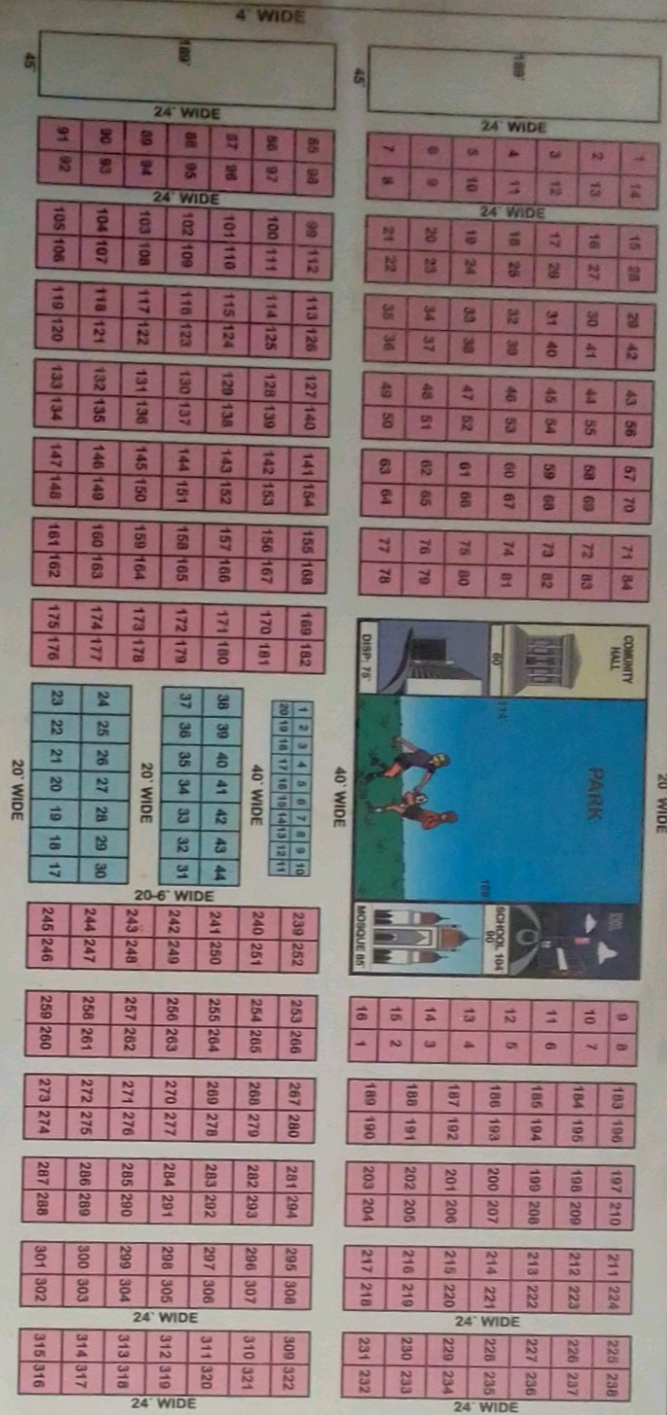


TOTAL AREA OF PLOT 450 - 2 X1647 - 714588.52

USE	AREA (SQ YD)	PERCENTAGE
MOSQUE	90 X 285 = 25650	3.6%
SCHOOL	90 X 104 = 9360	3.6%
PARK	189 X 238 = 44882	6.2%
DISPENSARY	75 X 60 = 4500	1.5%
COMMUNITY	114 X 60 = 6840	2.3%
SHOPS	15 X 12 = 180	0.2%
TOTAL	76972	10.0%

SIZE OF PLOT	NO.	YARDS	TOTAL
27 X 40	322	1080	35160
24 X 30	80	720	28800
189 X 43	2	8082	16164
TOTAL			44050

RESIDENTIAL	WELFARE CENTRE	COMMERCIAL	ROADS	TOTAL
42150	8148	2290	31251.6	83850.6
50.28%	9.72%	2.73%	37.27%	100%

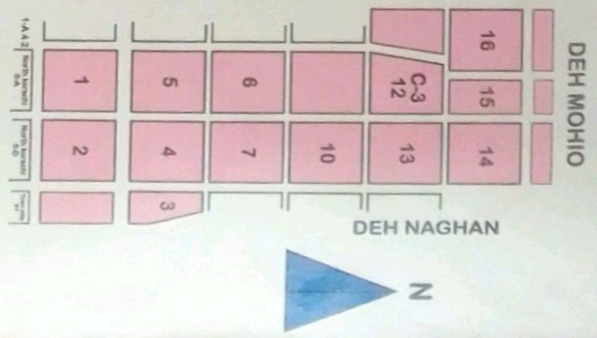

RE MADE BY
WADAR LODHI

SCALE 1" = 200'